


LOT SIZE MAP LGA



MID-WESTERN REGIONAL COUNCIL

SINGLETON SHIRE COUNCIL

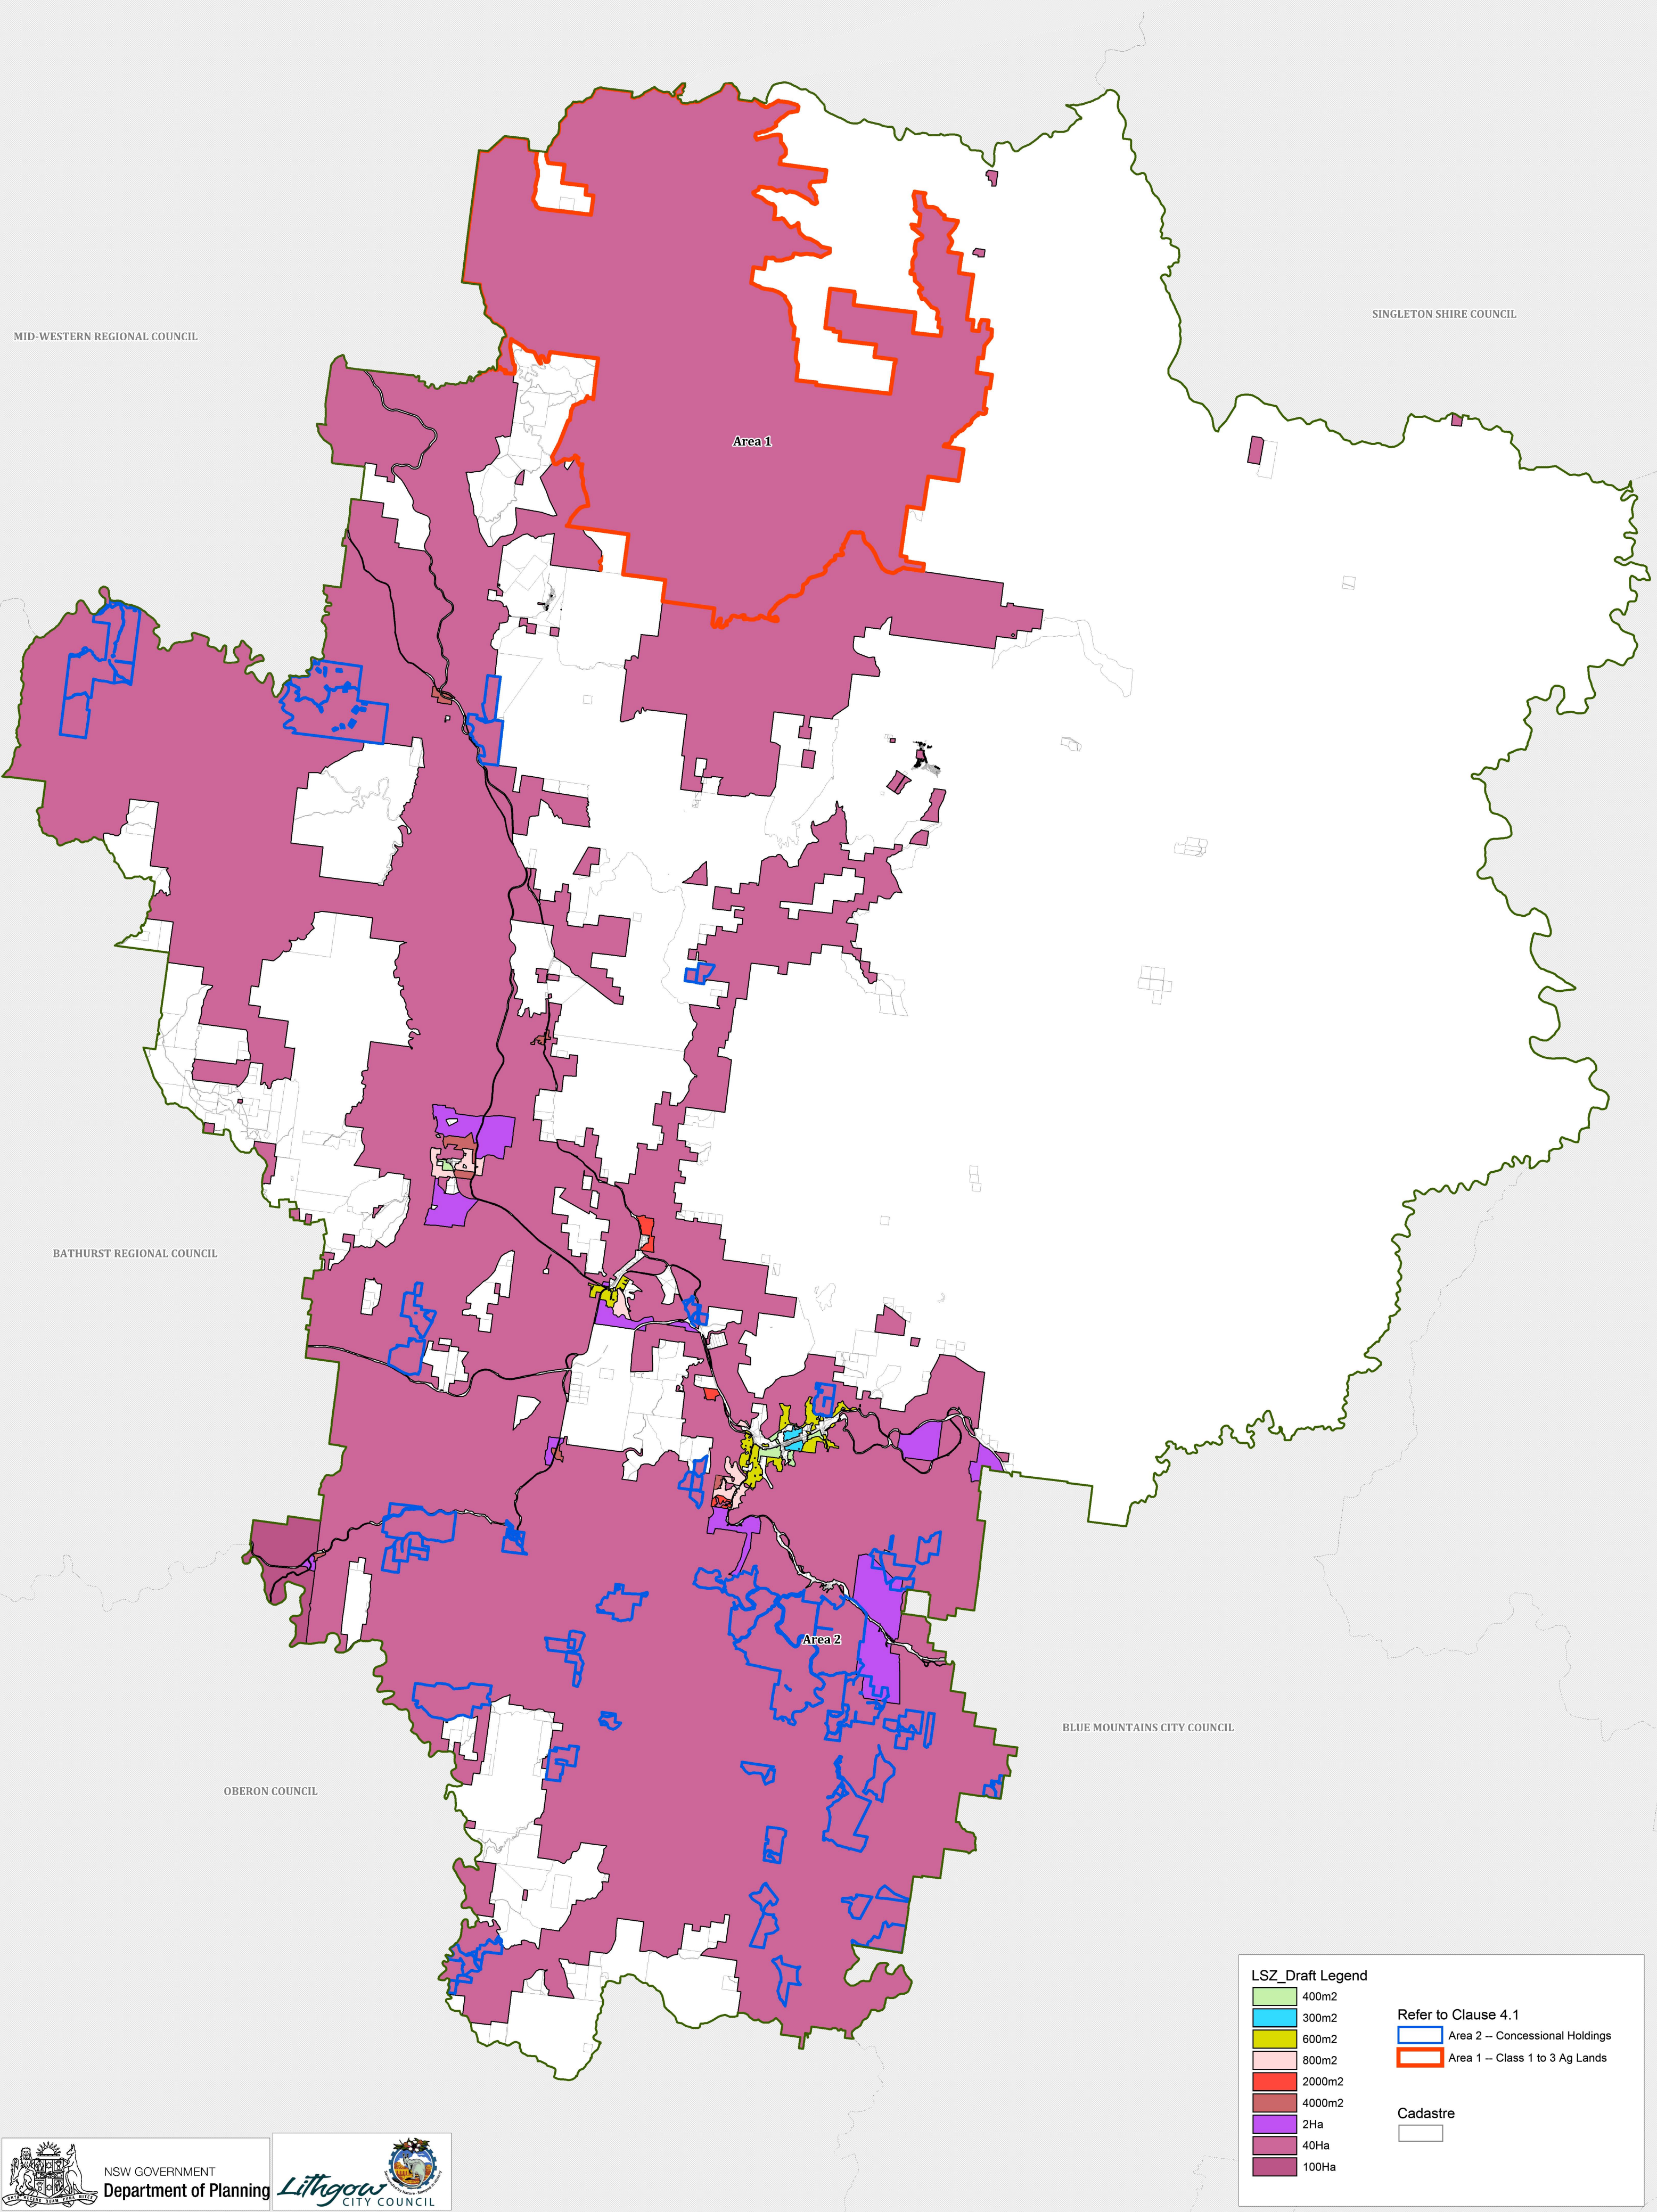











Area 1

BATHURST REGIONAL COUNCIL


BLUE MOUNTAINS CITY COUNCIL

OBERON COUNCIL

LSZ_Draft Legend

	400m2	Refer to Clause 4.1		Area 2 -- Concessional Holdings
	300m2			Area 1 -- Class 1 to 3 Ag Lands
	600m2	Cadastre		
	800m2			
	2000m2			
	4000m2			
	2Ha			
	40Ha			
	100Ha			

LITHGOW LOT SIZE MAP

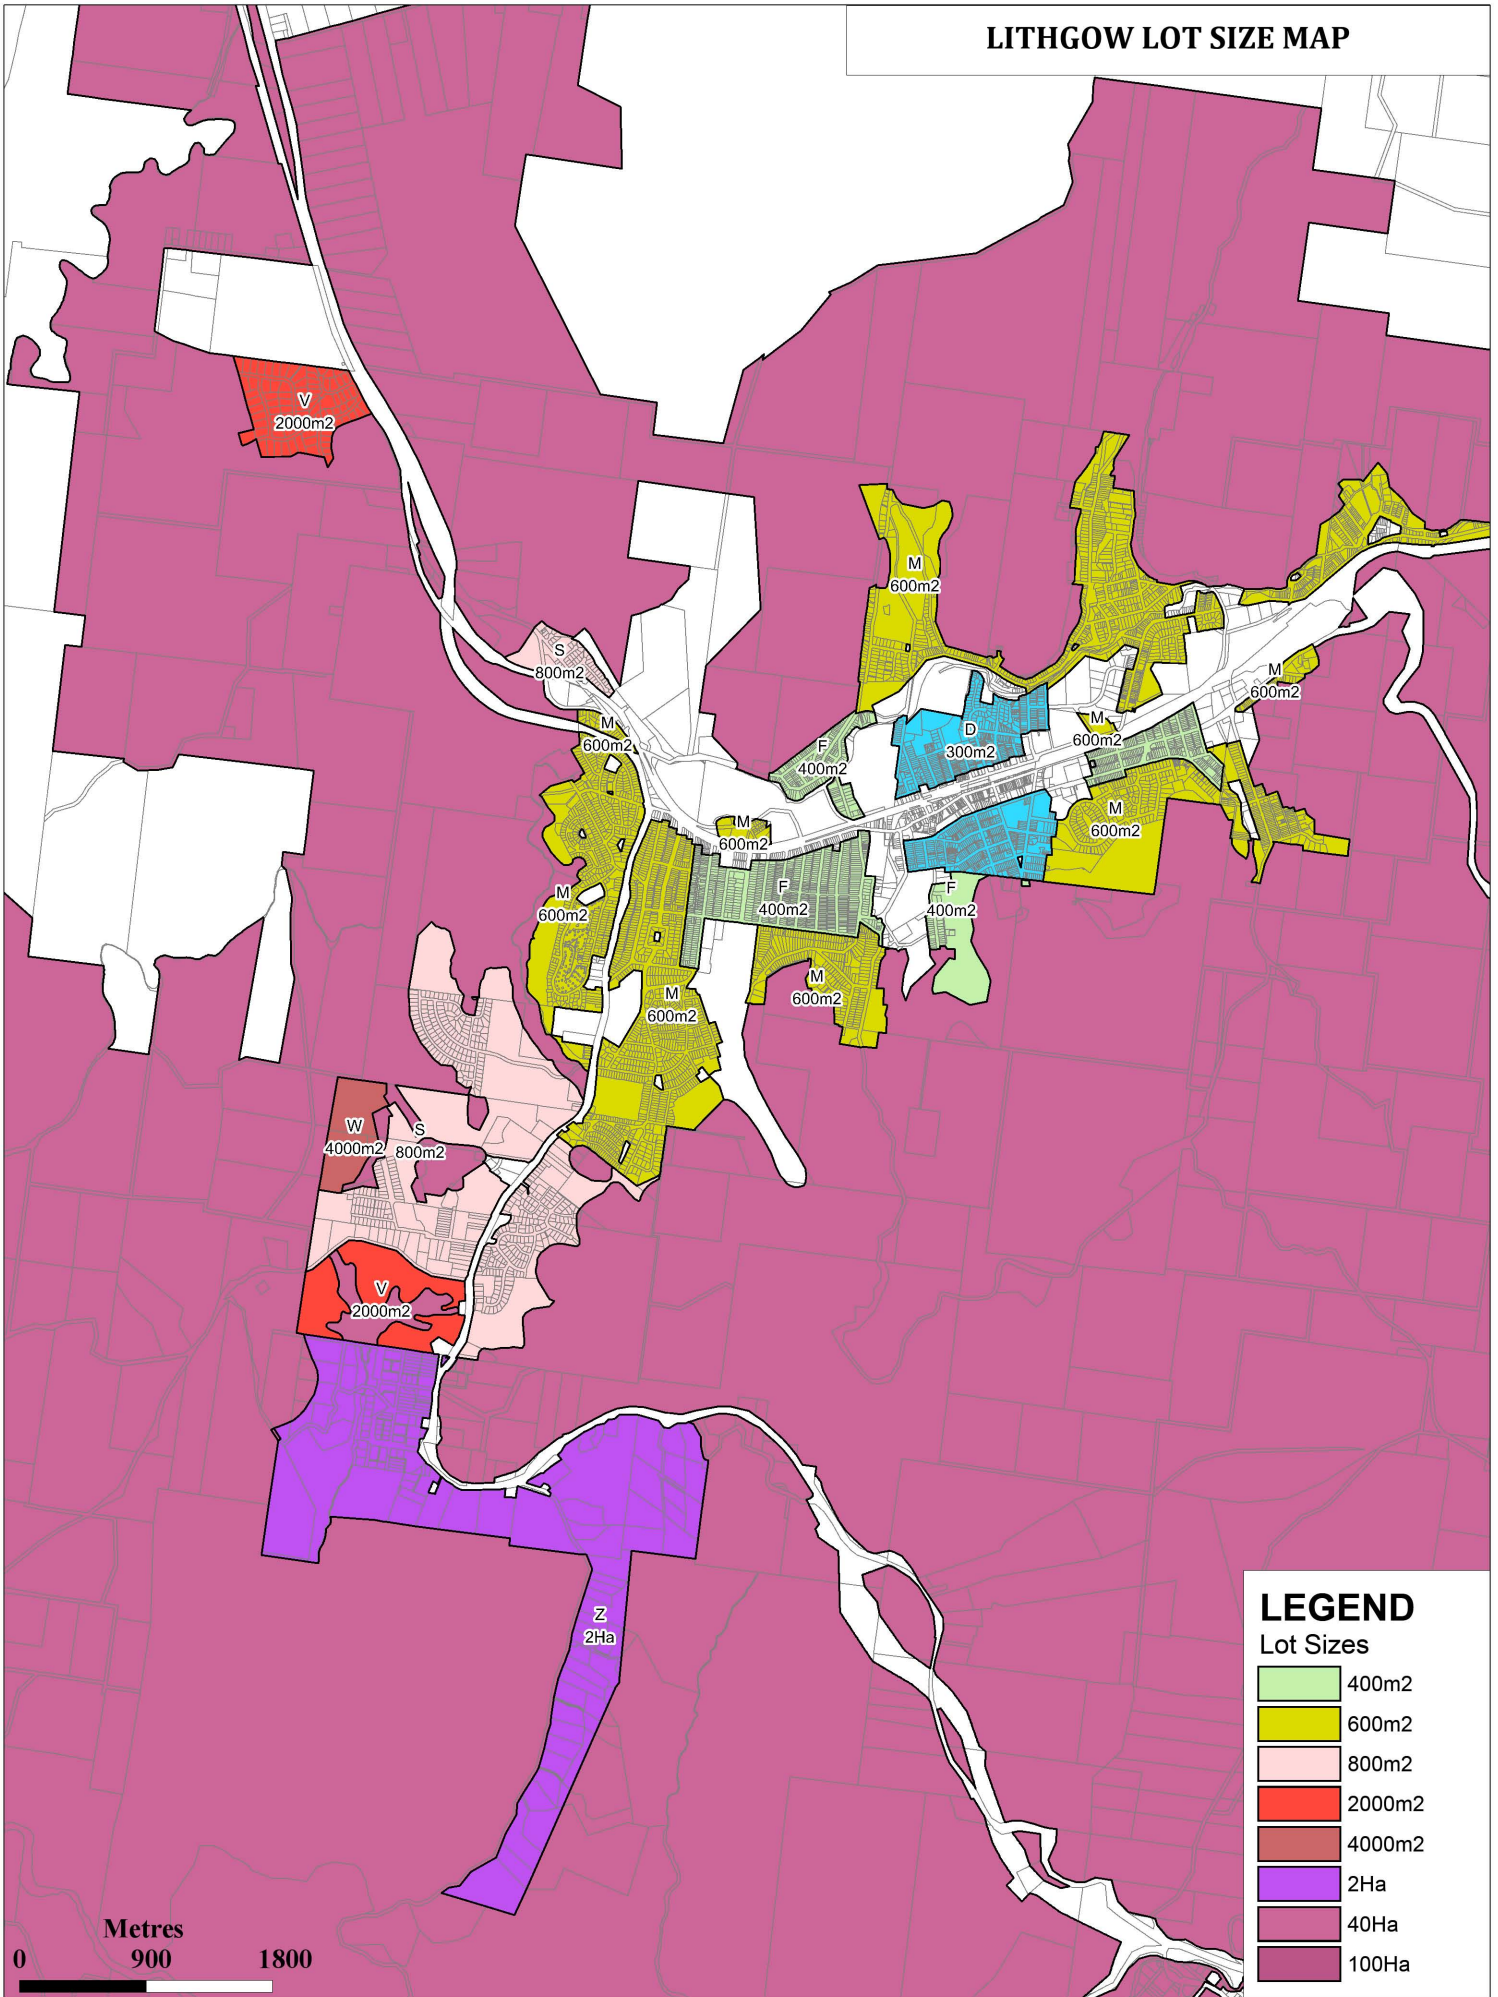

LEGEND

Lot Sizes

	400m ²
	600m ²
	800m ²
	2000m ²
	4000m ²
	2Ha
	40Ha
	100Ha

Metres
0 900 1800




DISCLAIMER
Lithgow City Council expressly disclaims all liability for errors or omissions of any kind whatsoever, or any loss, damage or other consequence which may arise from any person relying on information comprised in this publication.



NSW GOVERNMENT
Department of Planning

Version:		
Project:		
Location:		
Drawn:	Checked:	Date:

PORTLAND LOT SIZE MAP

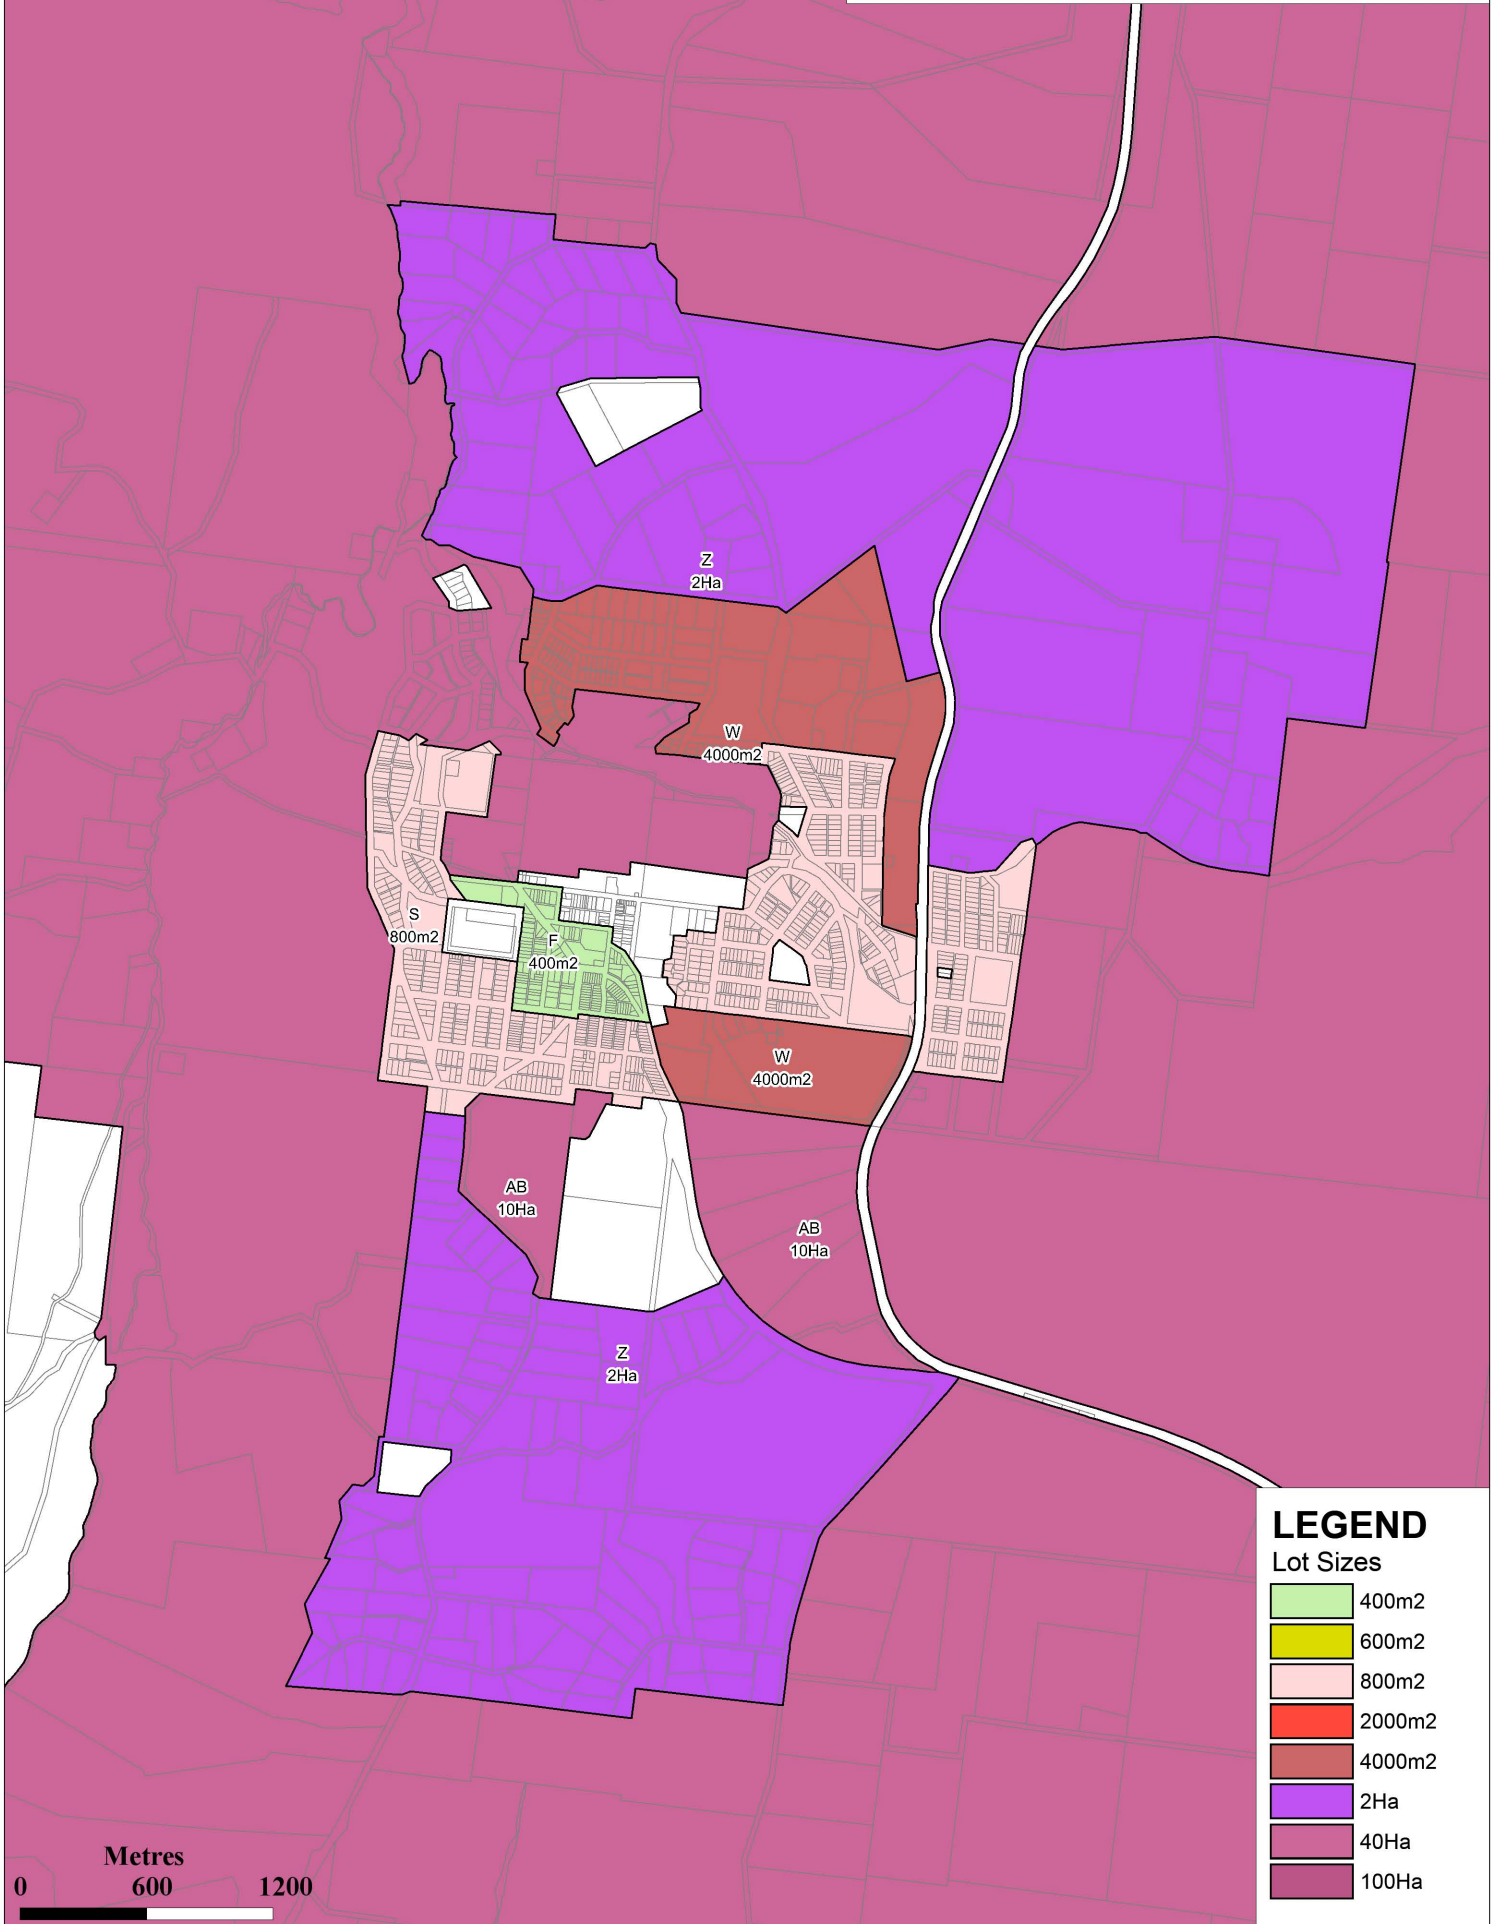

LEGEND

Lot Sizes	
	400m2
	600m2
	800m2
	2000m2
	4000m2
	2Ha
	40Ha
	100Ha




DISCLAIMER
Lithgow City Council expressly disclaims all liability for errors or omissions of any kind whatsoever, or any loss, damage or other consequence which may arise from any person relying on information comprised in this publication.



NSW GOVERNMENT
Department of Planning

Version:		
Project:		
Location:		
Drawn:	Checked:	Date:


WALLERAWANG LOT SIZE MAP

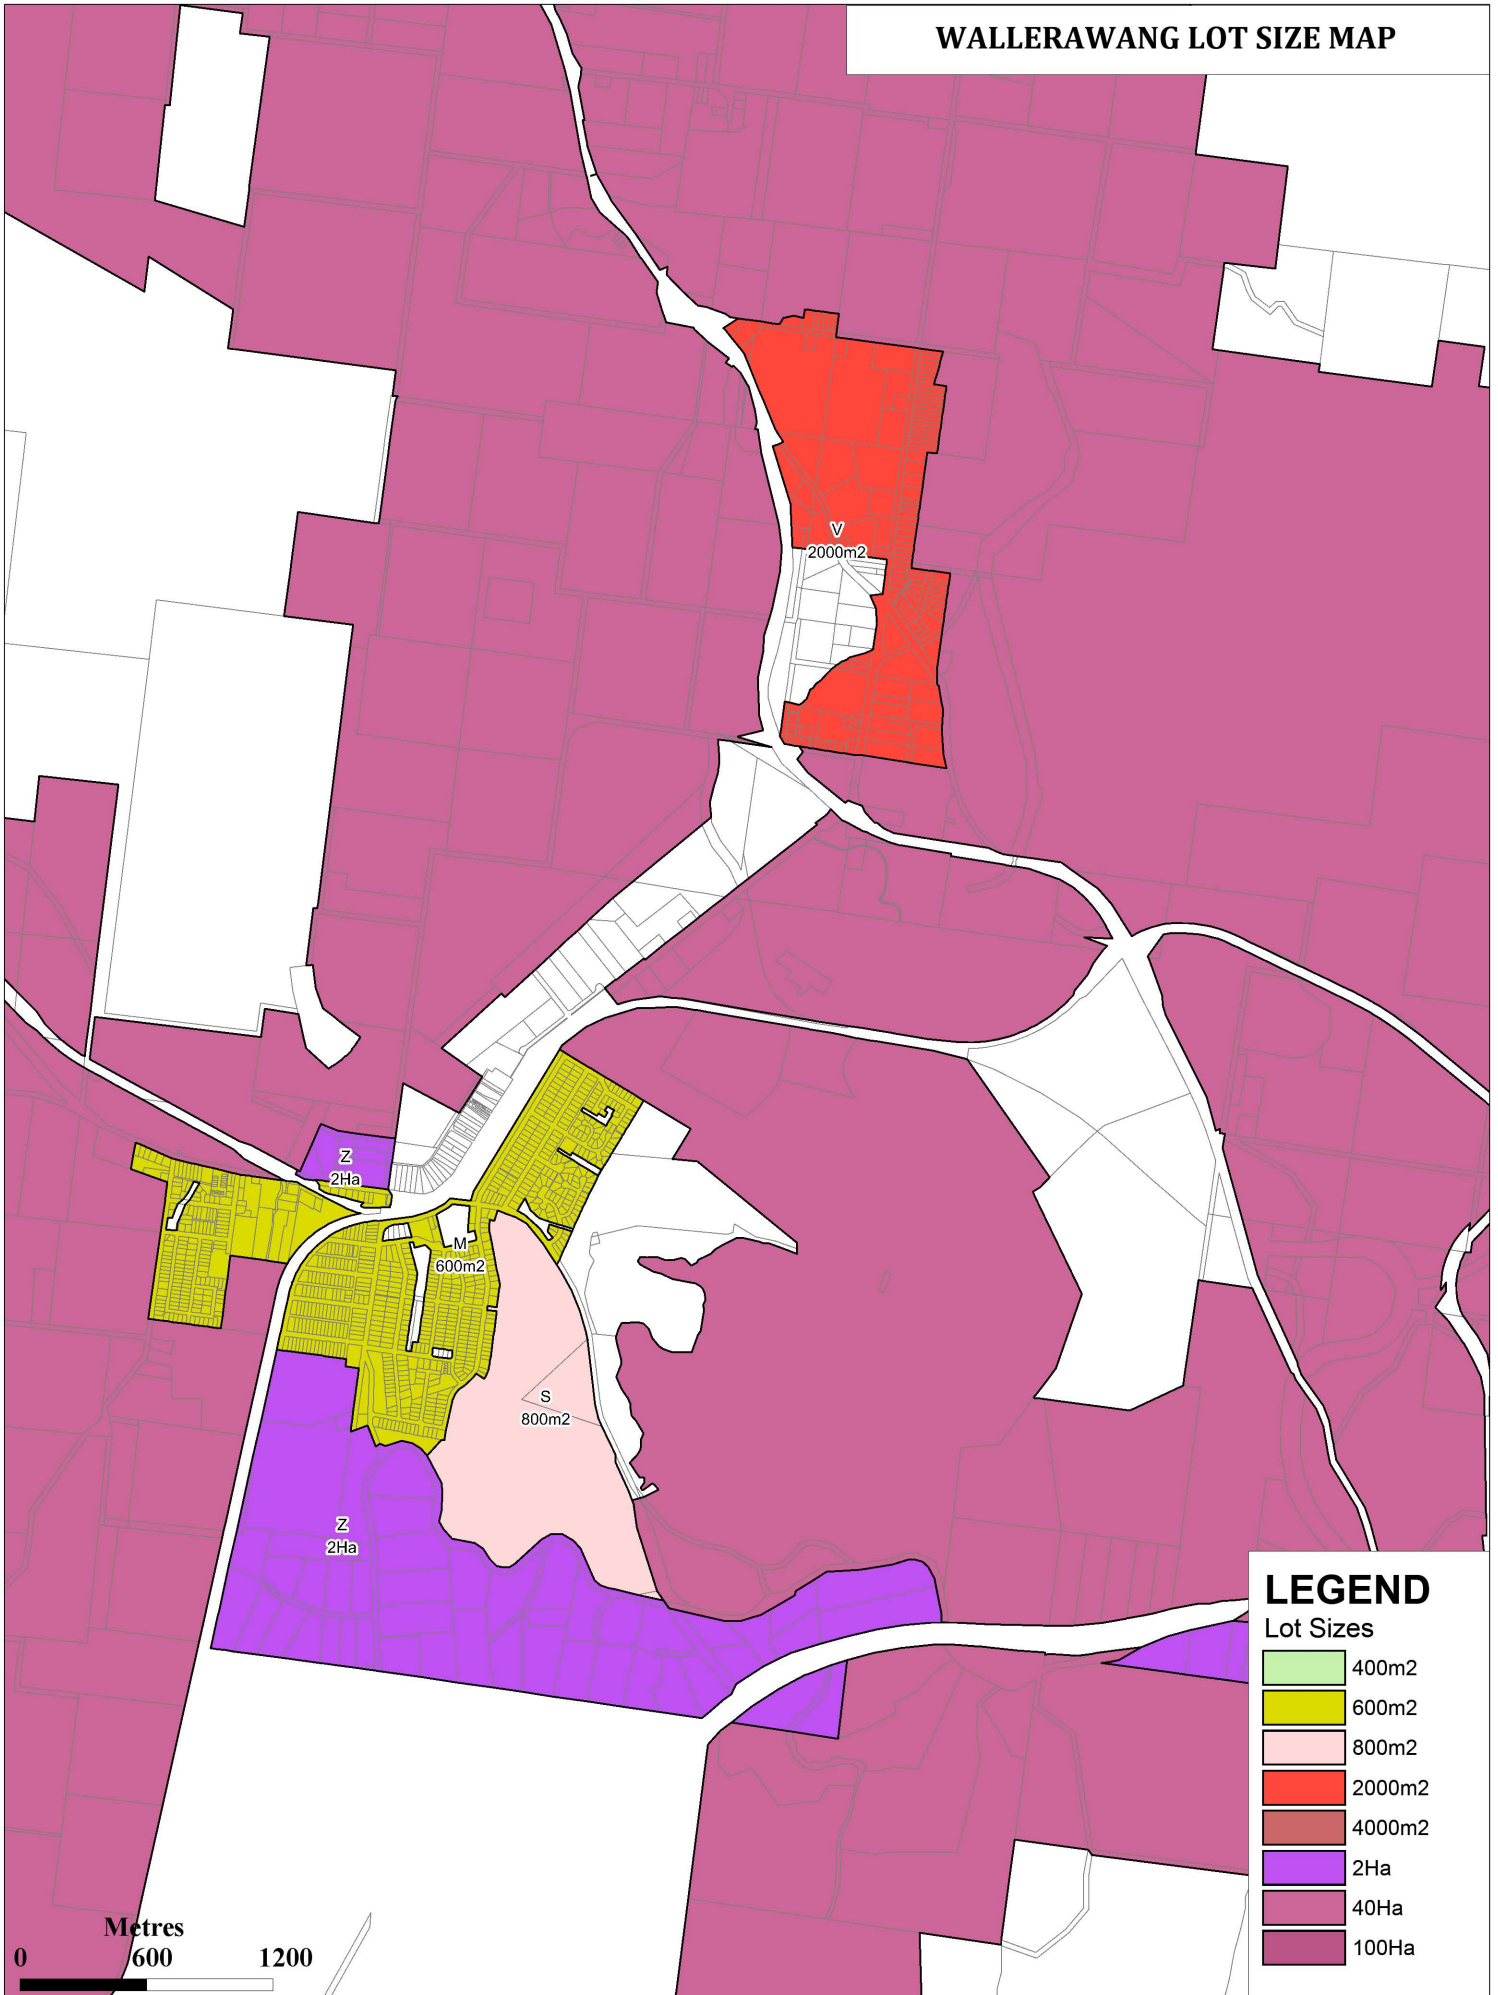


LEGEND
Lot Sizes

	400m2
	600m2
	800m2
	2000m2
	4000m2
	2Ha
	40Ha
	100Ha


VILLAGES LOT SIZE MAPS

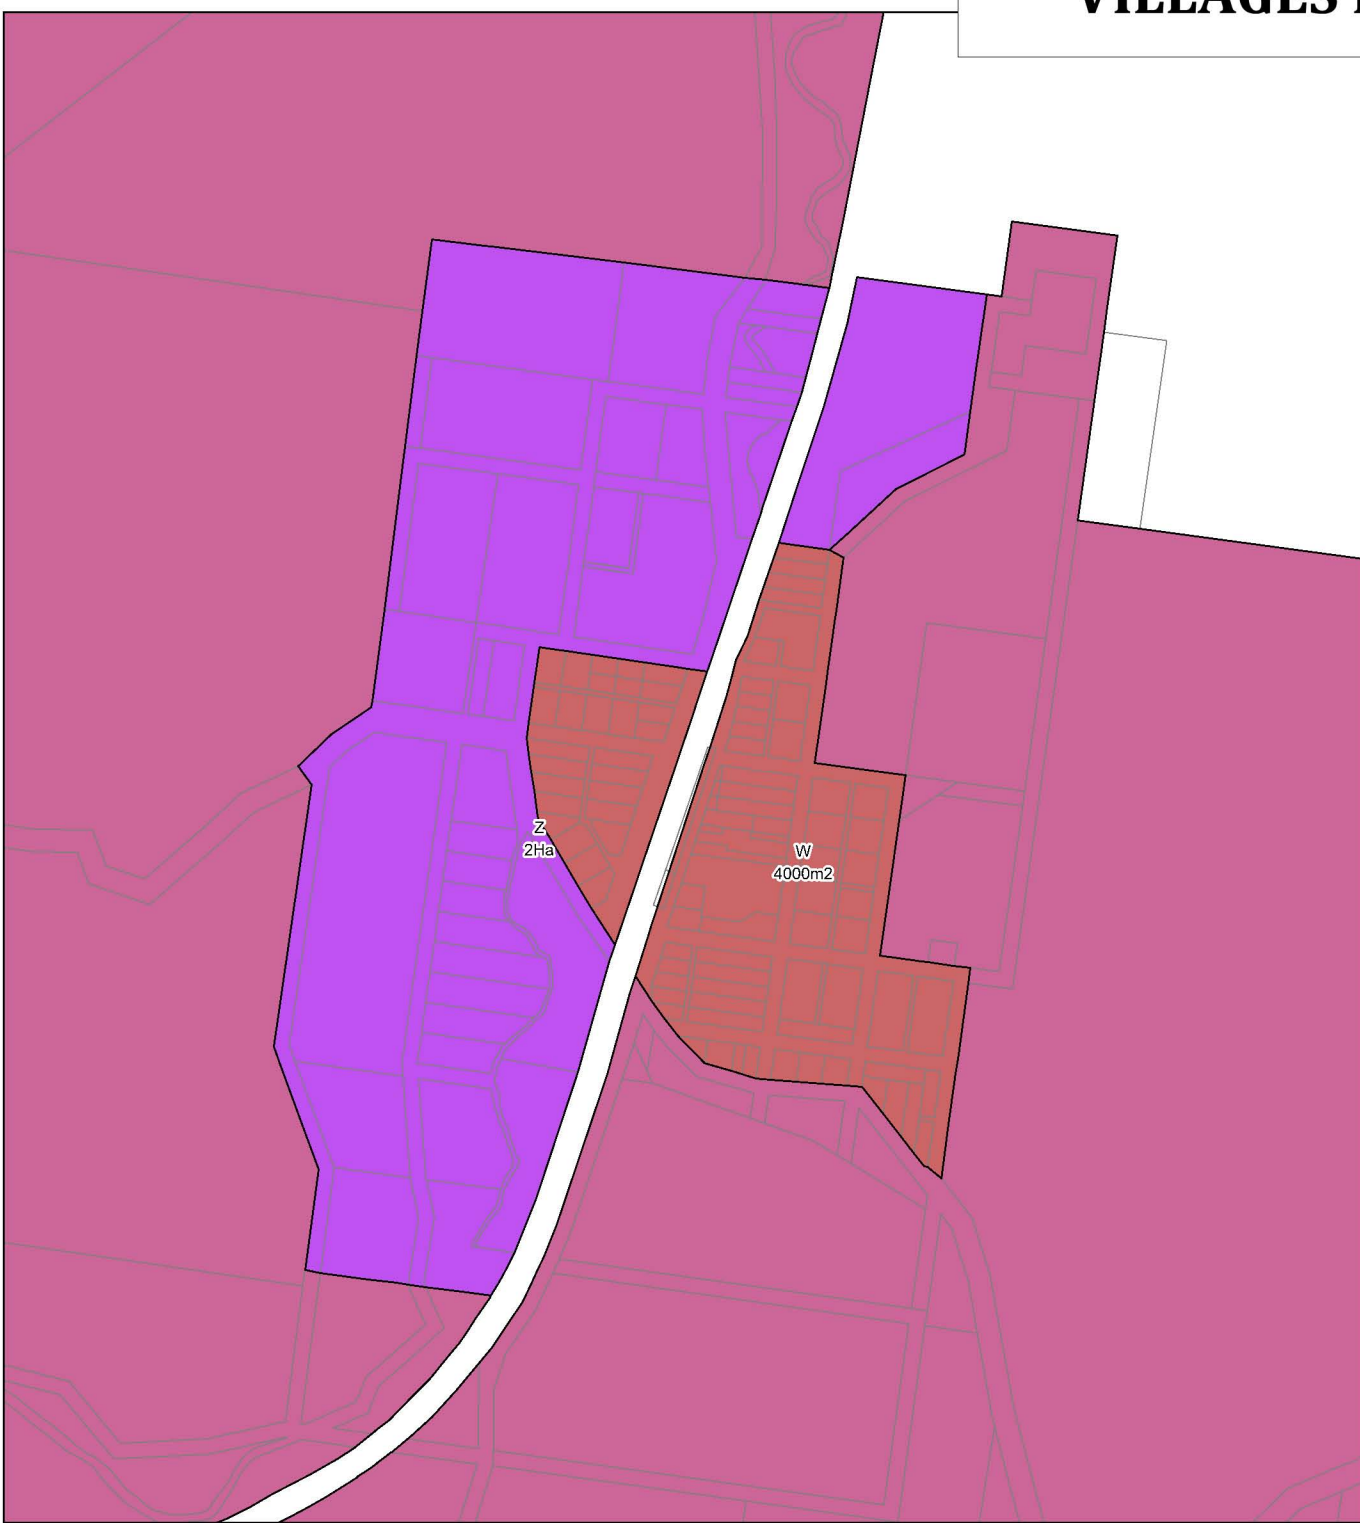


RYDAL

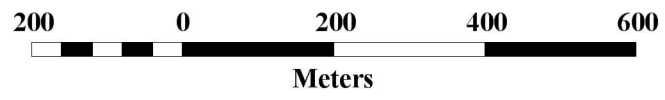


Scale: 1:10,000

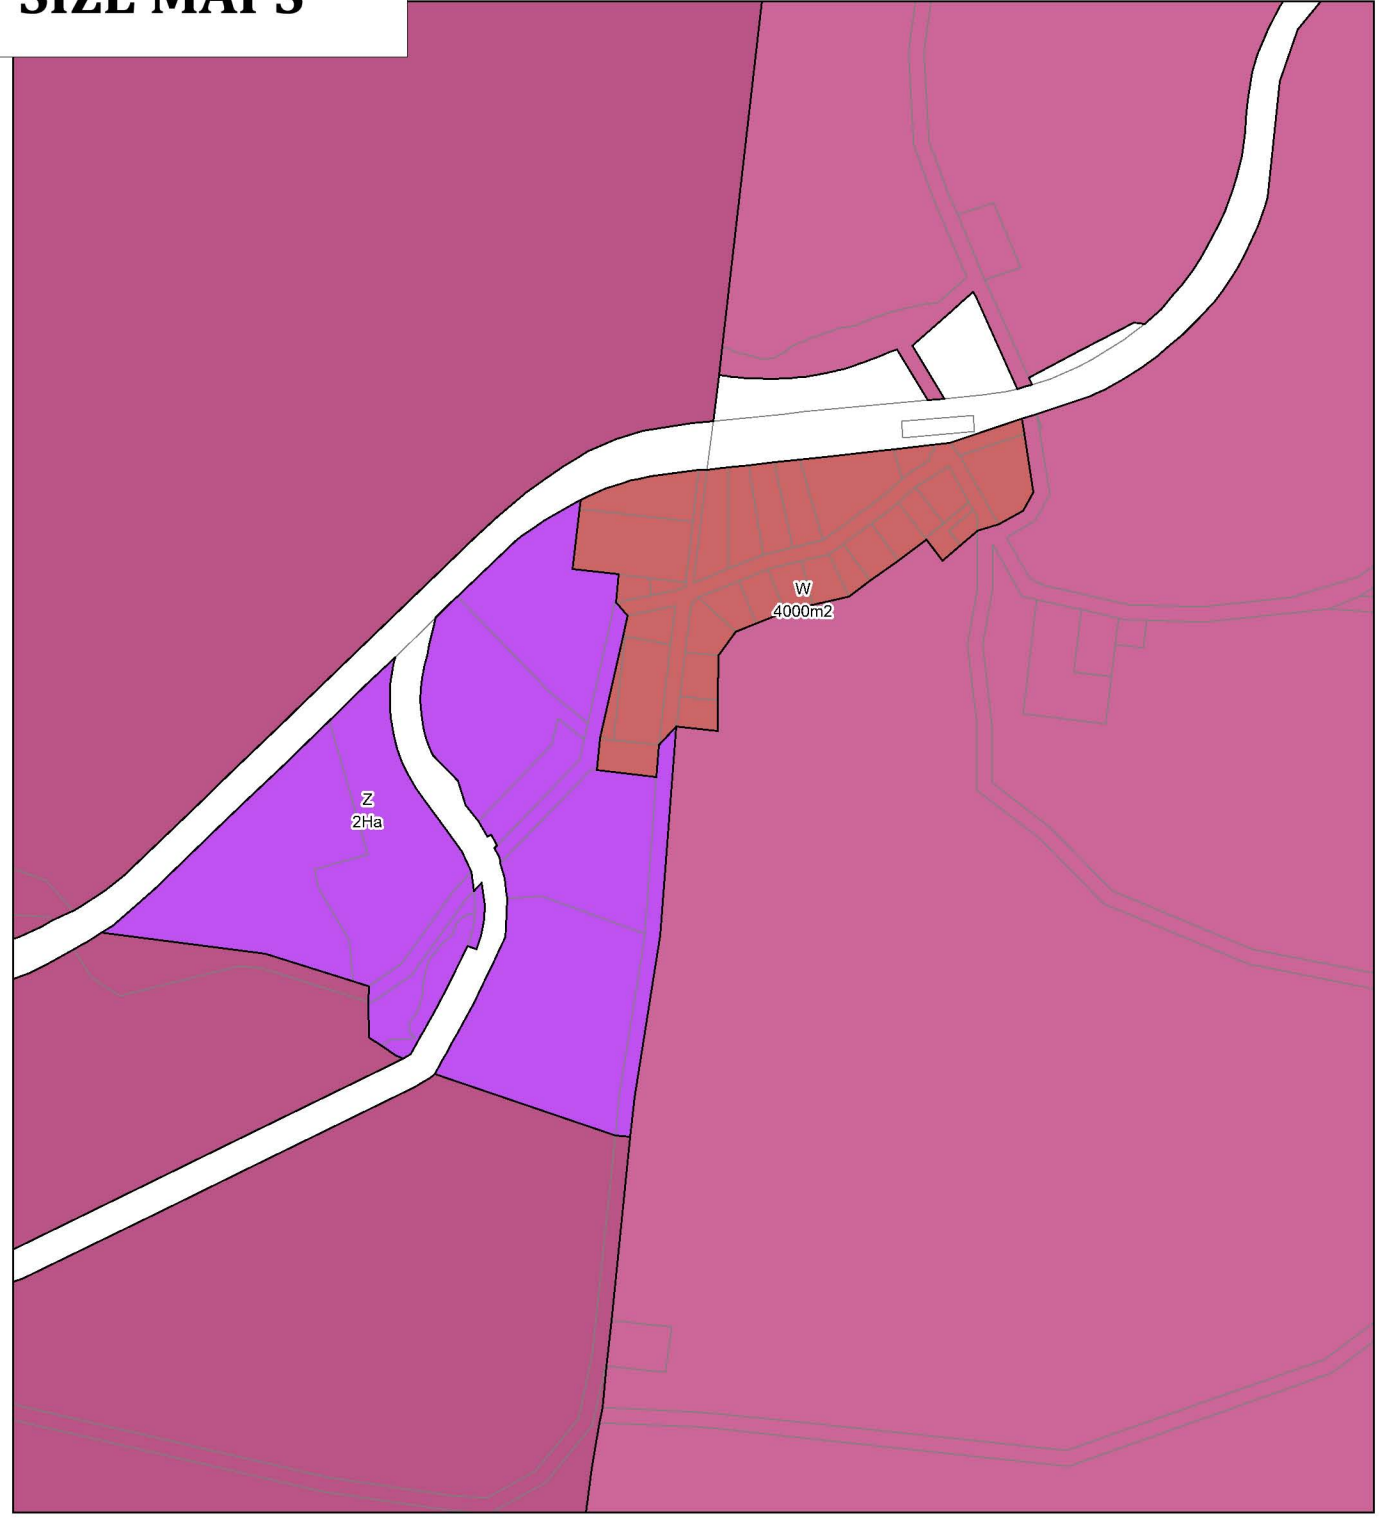


TARANA

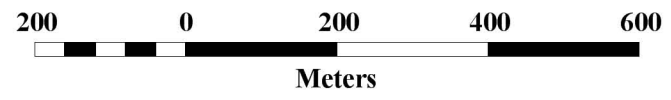


Scale: 1:10,000

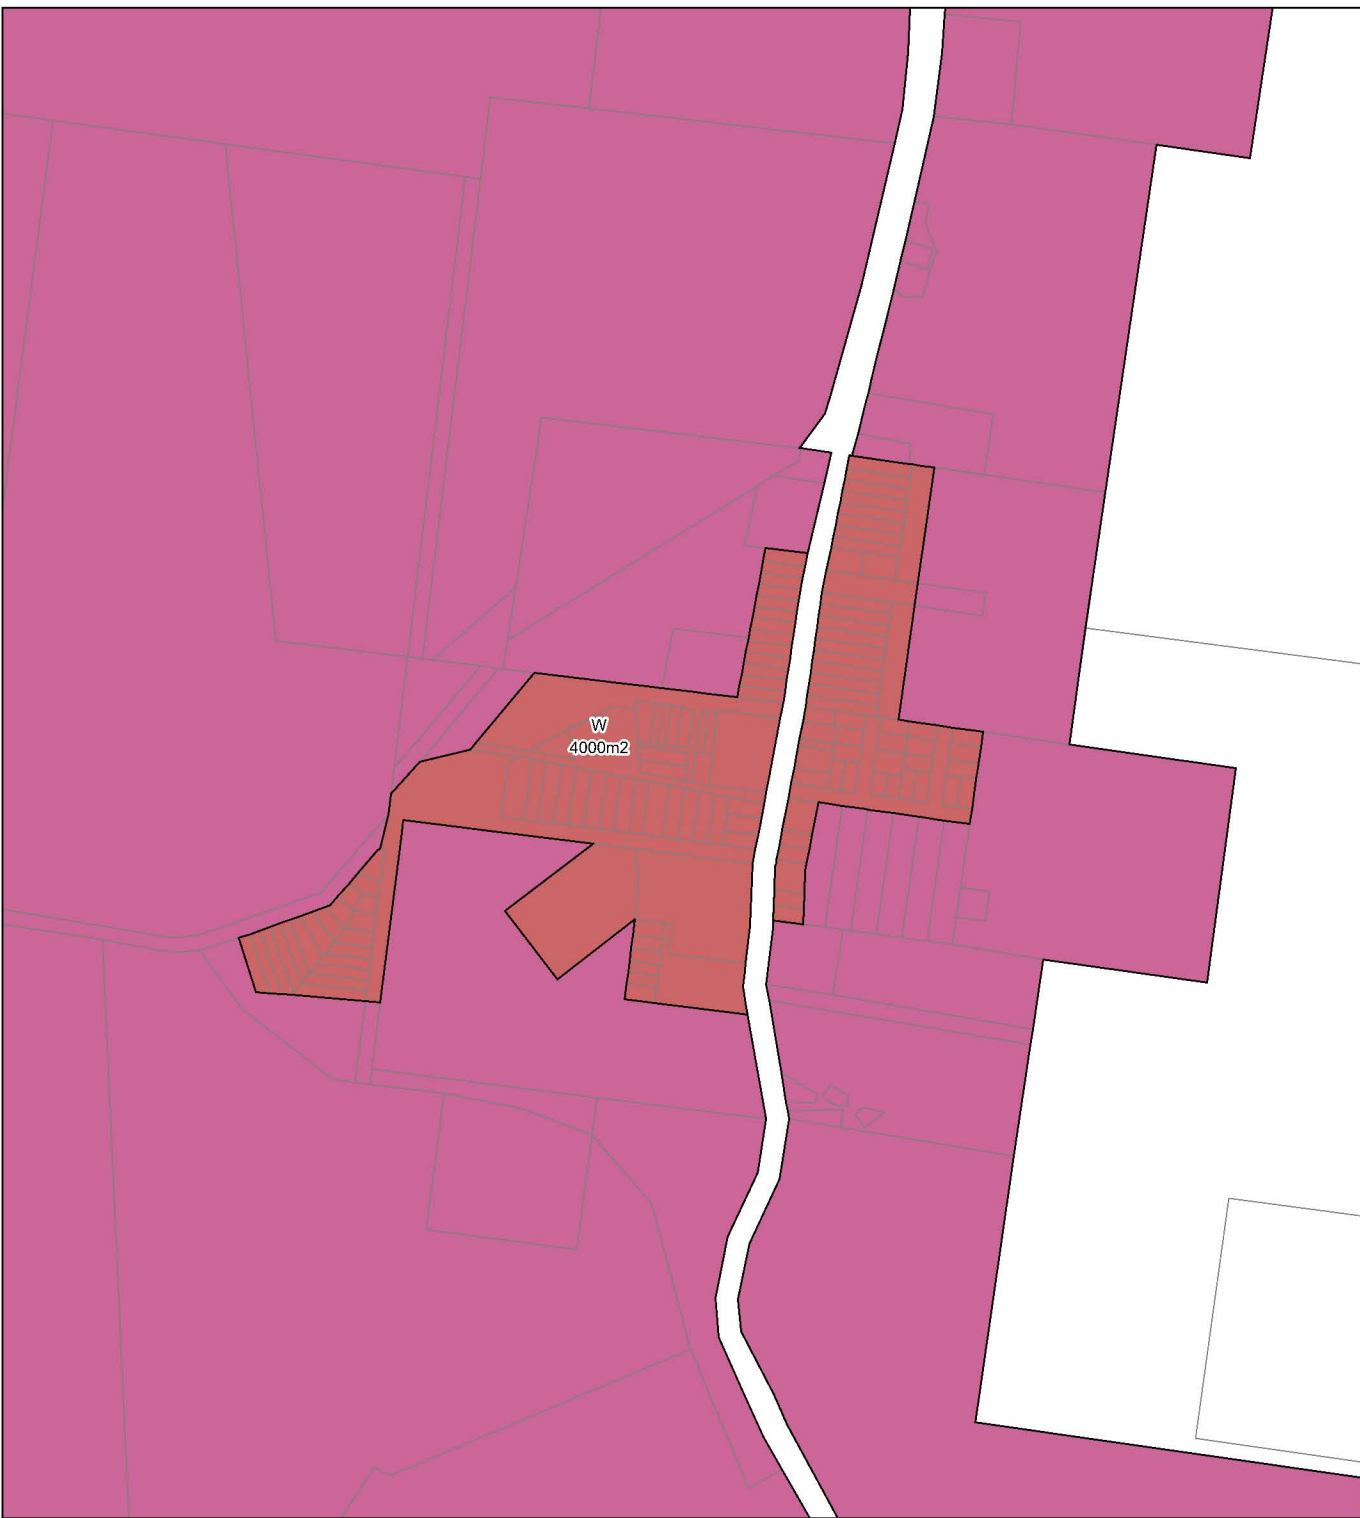


CULLEN BULLEN

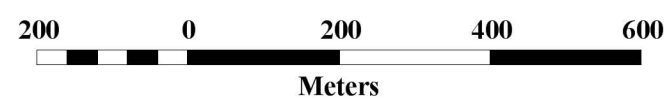

Scale: 1:10,000

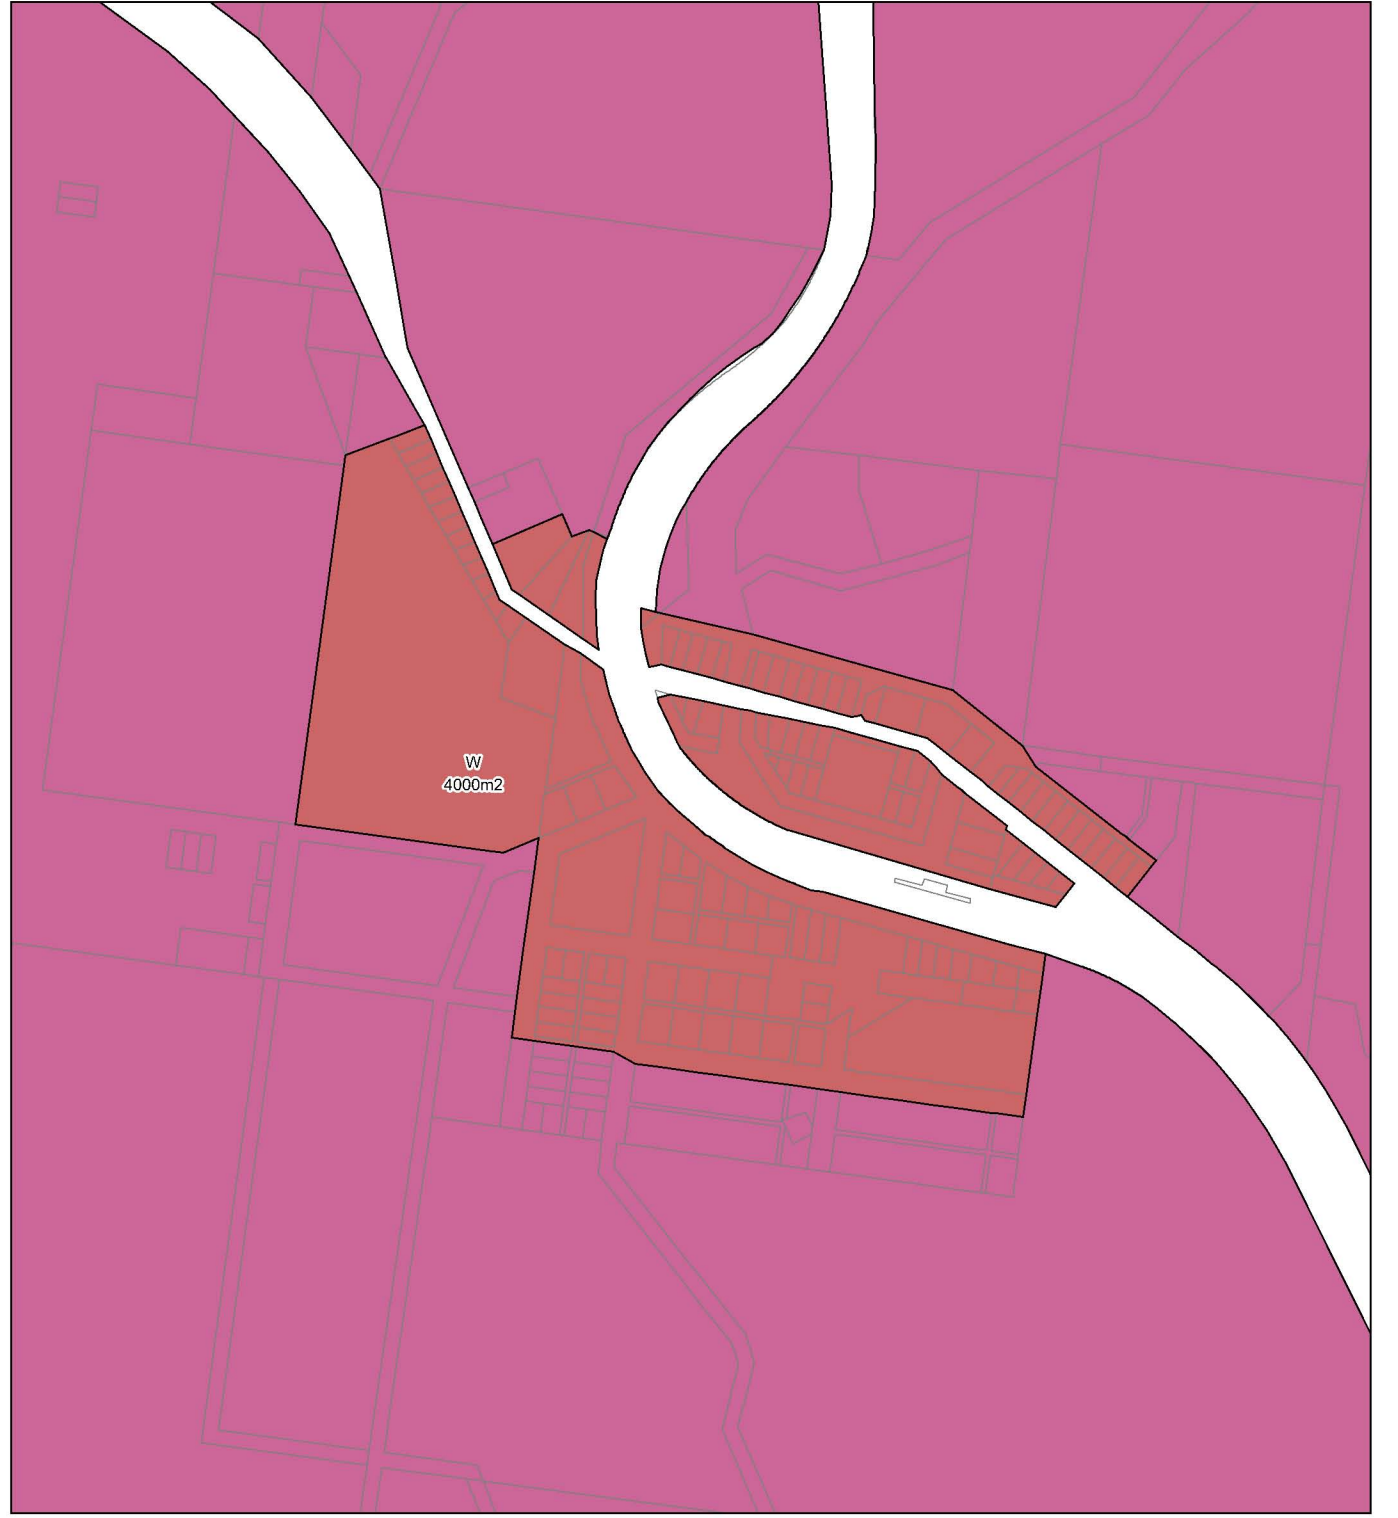

CAPERTEE

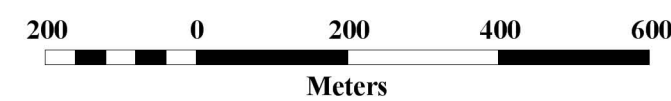

Scale: 1:10,000

LEGEND	
Lot Sizes	
400m2	4000m2
600m2	2Ha
800m2	40Ha
2000m2	100Ha



DISCLAIMER
Lithgow City Council expressly disclaims all liability for errors or omissions of any kind whatsoever, or any loss, damage or other consequences which may arise from any person relying on information contained in this publication.



NSW GOVERNMENT
Department of Planning

Version:		
Project:		
Location:		
Drawn:	Checked:	Date: